


TIE BLOCK ABOVE BRICK
LEDGE DOWN WITH
ADVANTAGE BANDING,
ZIP STRAP, OR REBAR
WIRE TO KEEP TOP
BLOCK FROM FLOATING

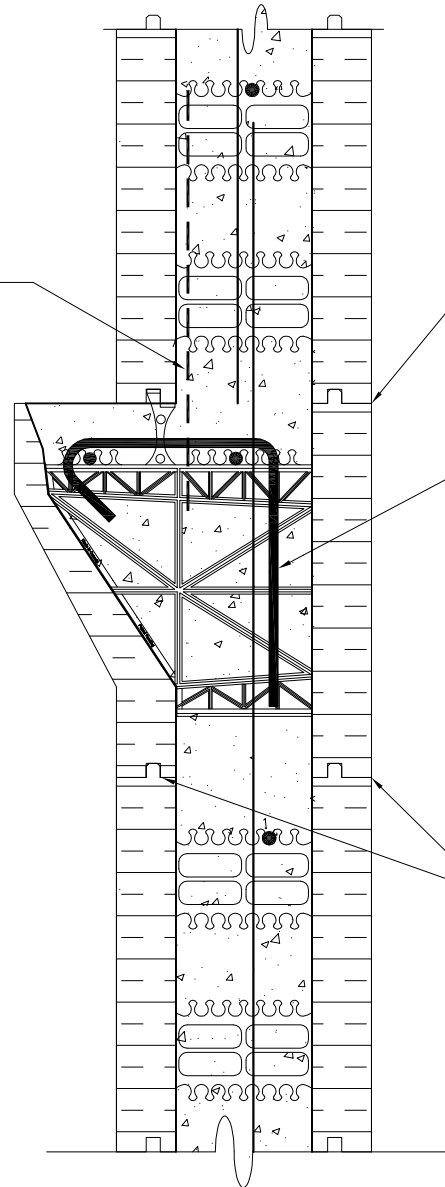

GLUE THESE JOINTS WITH
LOW EXPANSION FOAM
ADHESIVE CONTINUOUS

10M STIRRUP SEE
TECHNICAL MANUAL
PAGE 8 OR PER
LOCAL ENGINEER

GLUE THESE JOINTS WITH
LOW EXPANSION FOAM
ADHESIVE CONTINUOUS

NOTE:
DETAIL TO BE USED IN CONJUNCTION WITH ADVANTAGE
ICF SYSTEM TECHNICAL & INSTALLATION MANUAL

No.	REVISION DESCRIPTION	DATE	BY	CHKD	APPD



PLANT OR PROJECT 6" ADVANTAGE ICF SYSTEM

BRICK LEDGE DETAIL

SCALE NTS

DESIGN G DOREN	DATE JULY, 09
DRAWN L XIE	DATE JULY, 09
CHECKED J WHALEN	DATE JULY, 09
DRAWING No.	REV.

D.13.6