


NOTE:
COLUMN DIMENSIONS AS REQUIRED BY ENGINEER

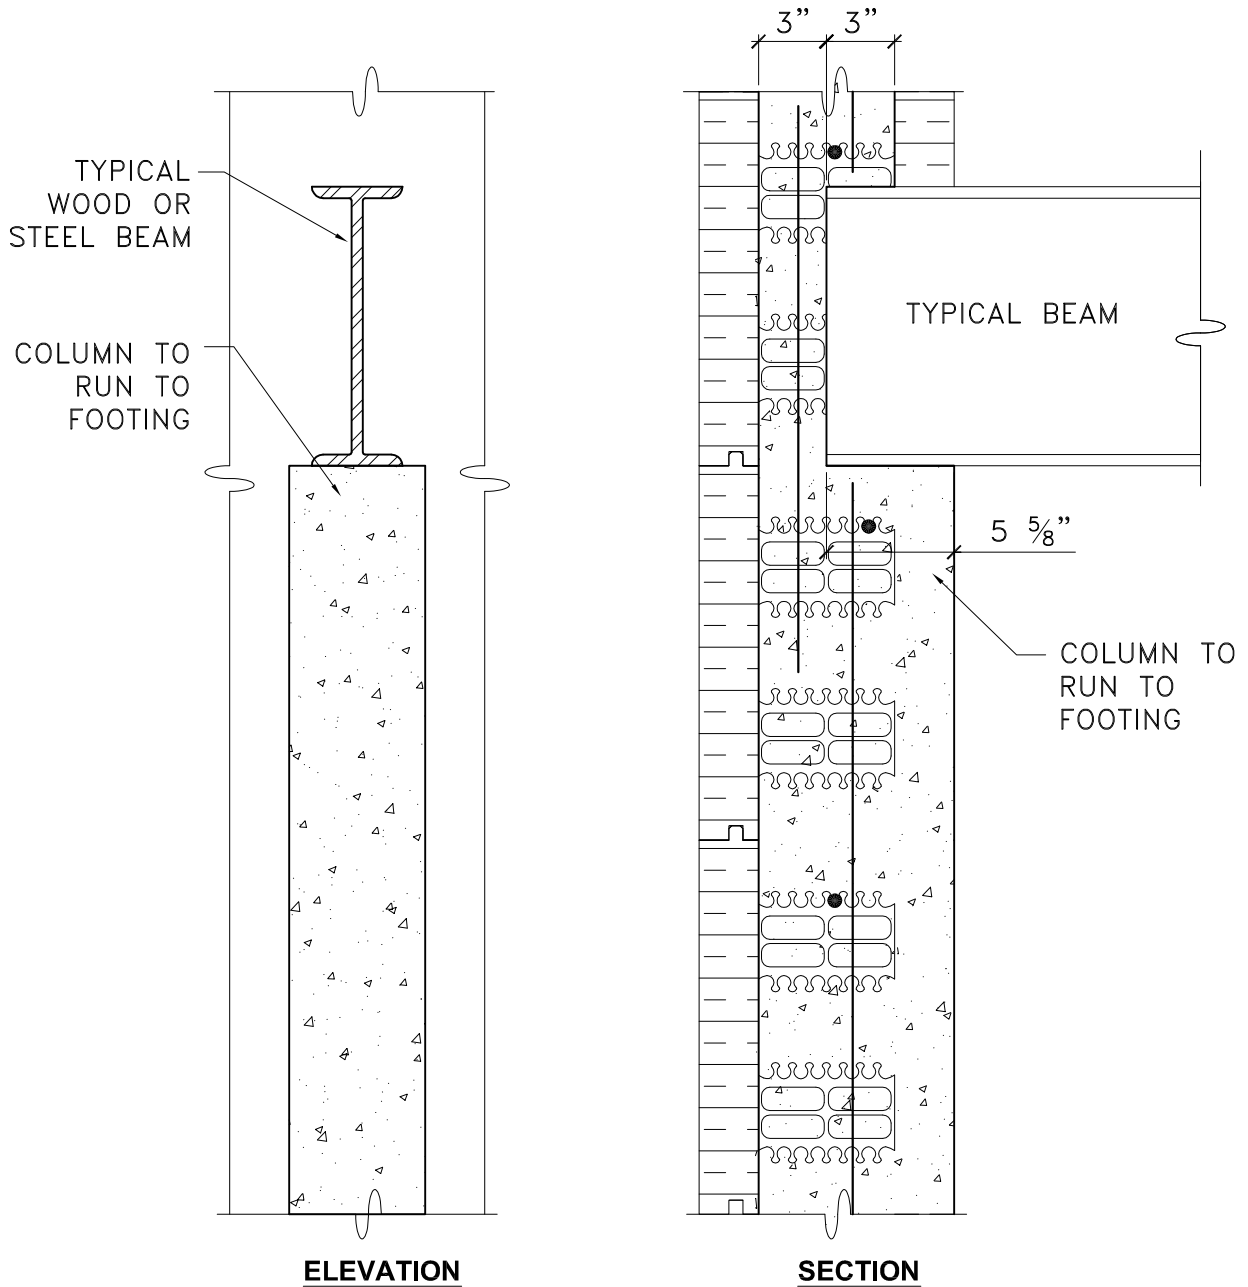

NOTE:

1. DETAIL TO BE USED IN CONJUNCTION WITH ADVANTAGE ICF SYSTEM TECHNICAL & INSTALLATION MANUAL.
2. WOOD BEAMS MAY NEED TO BE PROTECTED SEE LOCAL BUILDING CODE OR FLOOR MANUFACTURER'S SPECIFICATIONS.
3. ENGINEER TO CONFIRM BEARING CAPACITY REQUIRED FOR SPECIFIC BEAMS.

| No. | REVISION DESCRIPTION | DATE | BY | CHKD | APPD |
|-----|----------------------|------|----|------|------|
| | | | | | |
| | | | | | |



PLANT OR PROJECT 6" ADVANTAGE ICF SYSTEM

**FULL HEIGHT COLUMN
FOOTINGS TO
UNDERSIDE OF BEAM**

SCALE NTS

| | |
|---------------------|------------------|
| DESIGN G DOREN | DATE JULY, 09 |
| DRAWN L XIE | DATE JULY, 09 |
| CHECKED J WHALEN | DATE JULY, 09 |
| DRAWING No. | REV. |

D.7.6