


NOTE:  
COLUMN DIMENSIONS AS REQUIRED BY ENGINEER

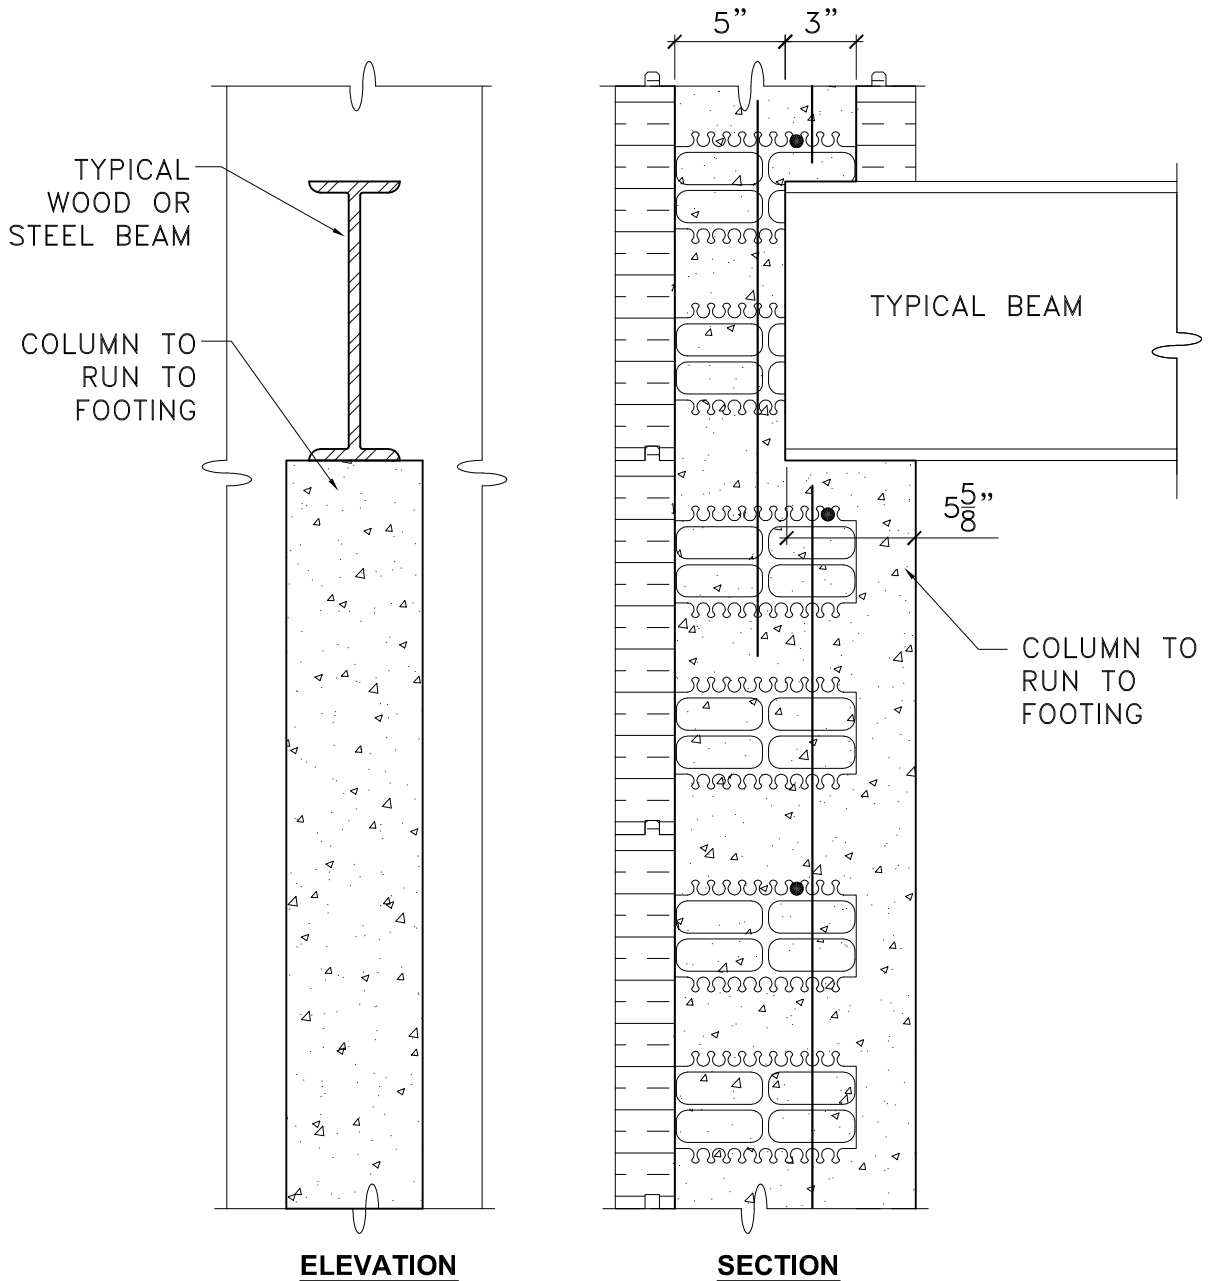

- NOTE:**
1. DETAIL TO BE USED IN CONJUNCTION WITH ADVANTAGE ICF SYSTEM TECHNICAL & INSTALLATION MANUAL
  2. WOOD BEAMS MAY NEED TO BE PROTECTED SEE LOCAL BUILDING CODE OR FLOOR MANUFACTURER'S SPECIFICATIONS
  3. ENGINEER TO CONFIRM BEARING CAPACITY REQUIRED FOR SPECIFIC BEAMS

No.	REVISION DESCRIPTION	DATE	BY	CHKD	APPD



PLANT OR PROJECT 8" ADVANTAGE ICF SYSTEM

**FULL HEIGHT COLUMN  
FOOTINGS TO  
UNDERSIDE OF BEAM**

SCALE NTS

DESIGN G DOREN	DATE JULY, 09
DRAWN L XIE	DATE JULY, 09
CHECKED J WHALEN	DATE JULY, 09
DRAWING No.	REV.

**D.7.8**